



- LEGEND**
- PROPOSED CURB
 - PROPOSED SIDEWALK
 - PROPOSED PAVEMENT MARKINGS
 - 000 - BLOCK NUMBER
 - PROPERTY LINES
 - REQUIRED RIGHT-OF-WAY
 - TEMPORARY CONSTRUCTION EASEMENT
 - PROPOSED DRAINAGE

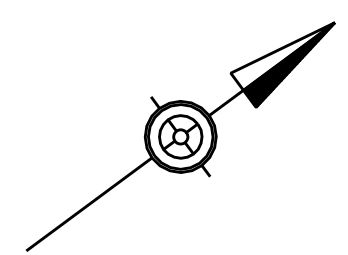

MARKLEY STREET

WASHINGTON STREET THROUGH AIRY STREET

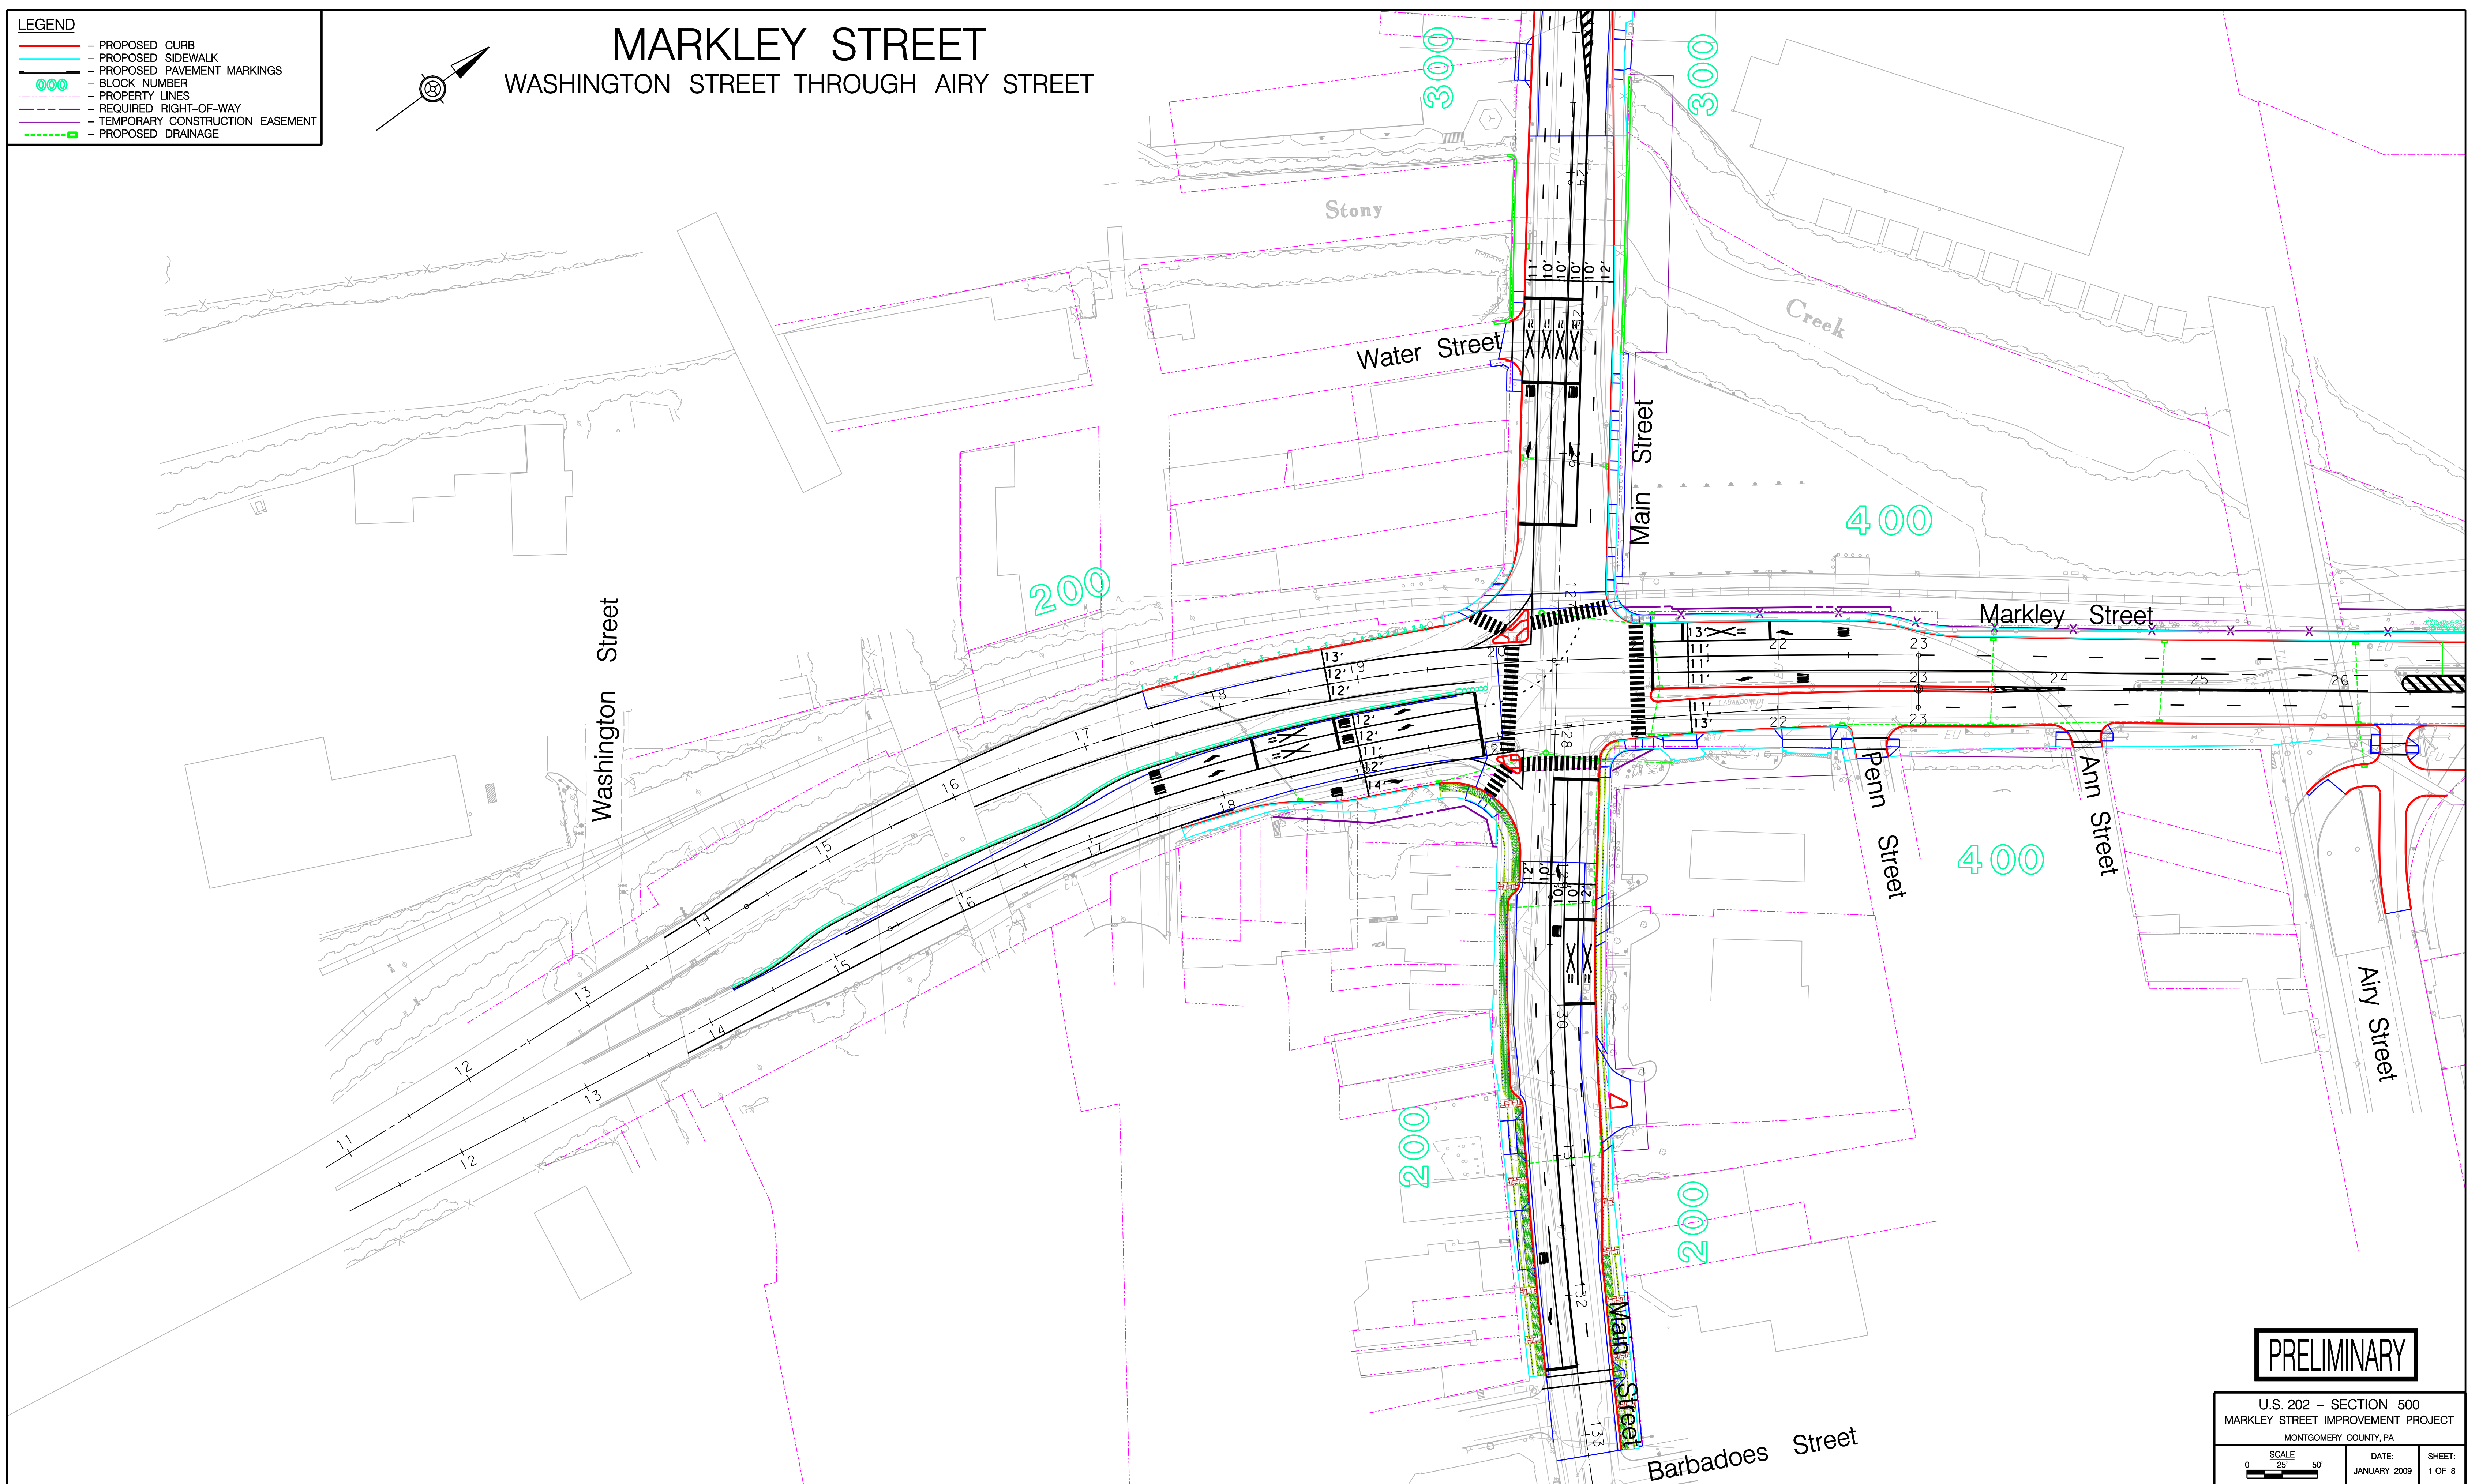

PRELIMINARY

U.S. 202 - SECTION 500
 MARKLEY STREET IMPROVEMENT PROJECT
 MONTGOMERY COUNTY, PA

SCALE 0 25 50'	DATE: JANUARY 2009 SHEET: 1 OF 8
-------------------	----------------------------------