



LEGEND

- PROPOSED CURB
- PROPOSED SIDEWALK
- PROPOSED PAVEMENT MARKINGS
- 000 BLOCK NUMBER
- PROPERTY LINES
- REQUIRED RIGHT-OF-WAY
- TEMPORARY CONSTRUCTION EASEMENT
- PROPOSED DRAINAGE

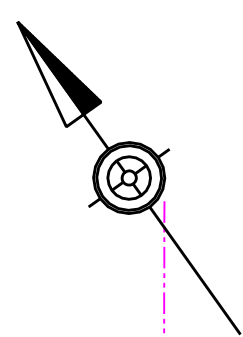

MAIN STREET

ASTOR STREET THROUGH BARBADOES STREET

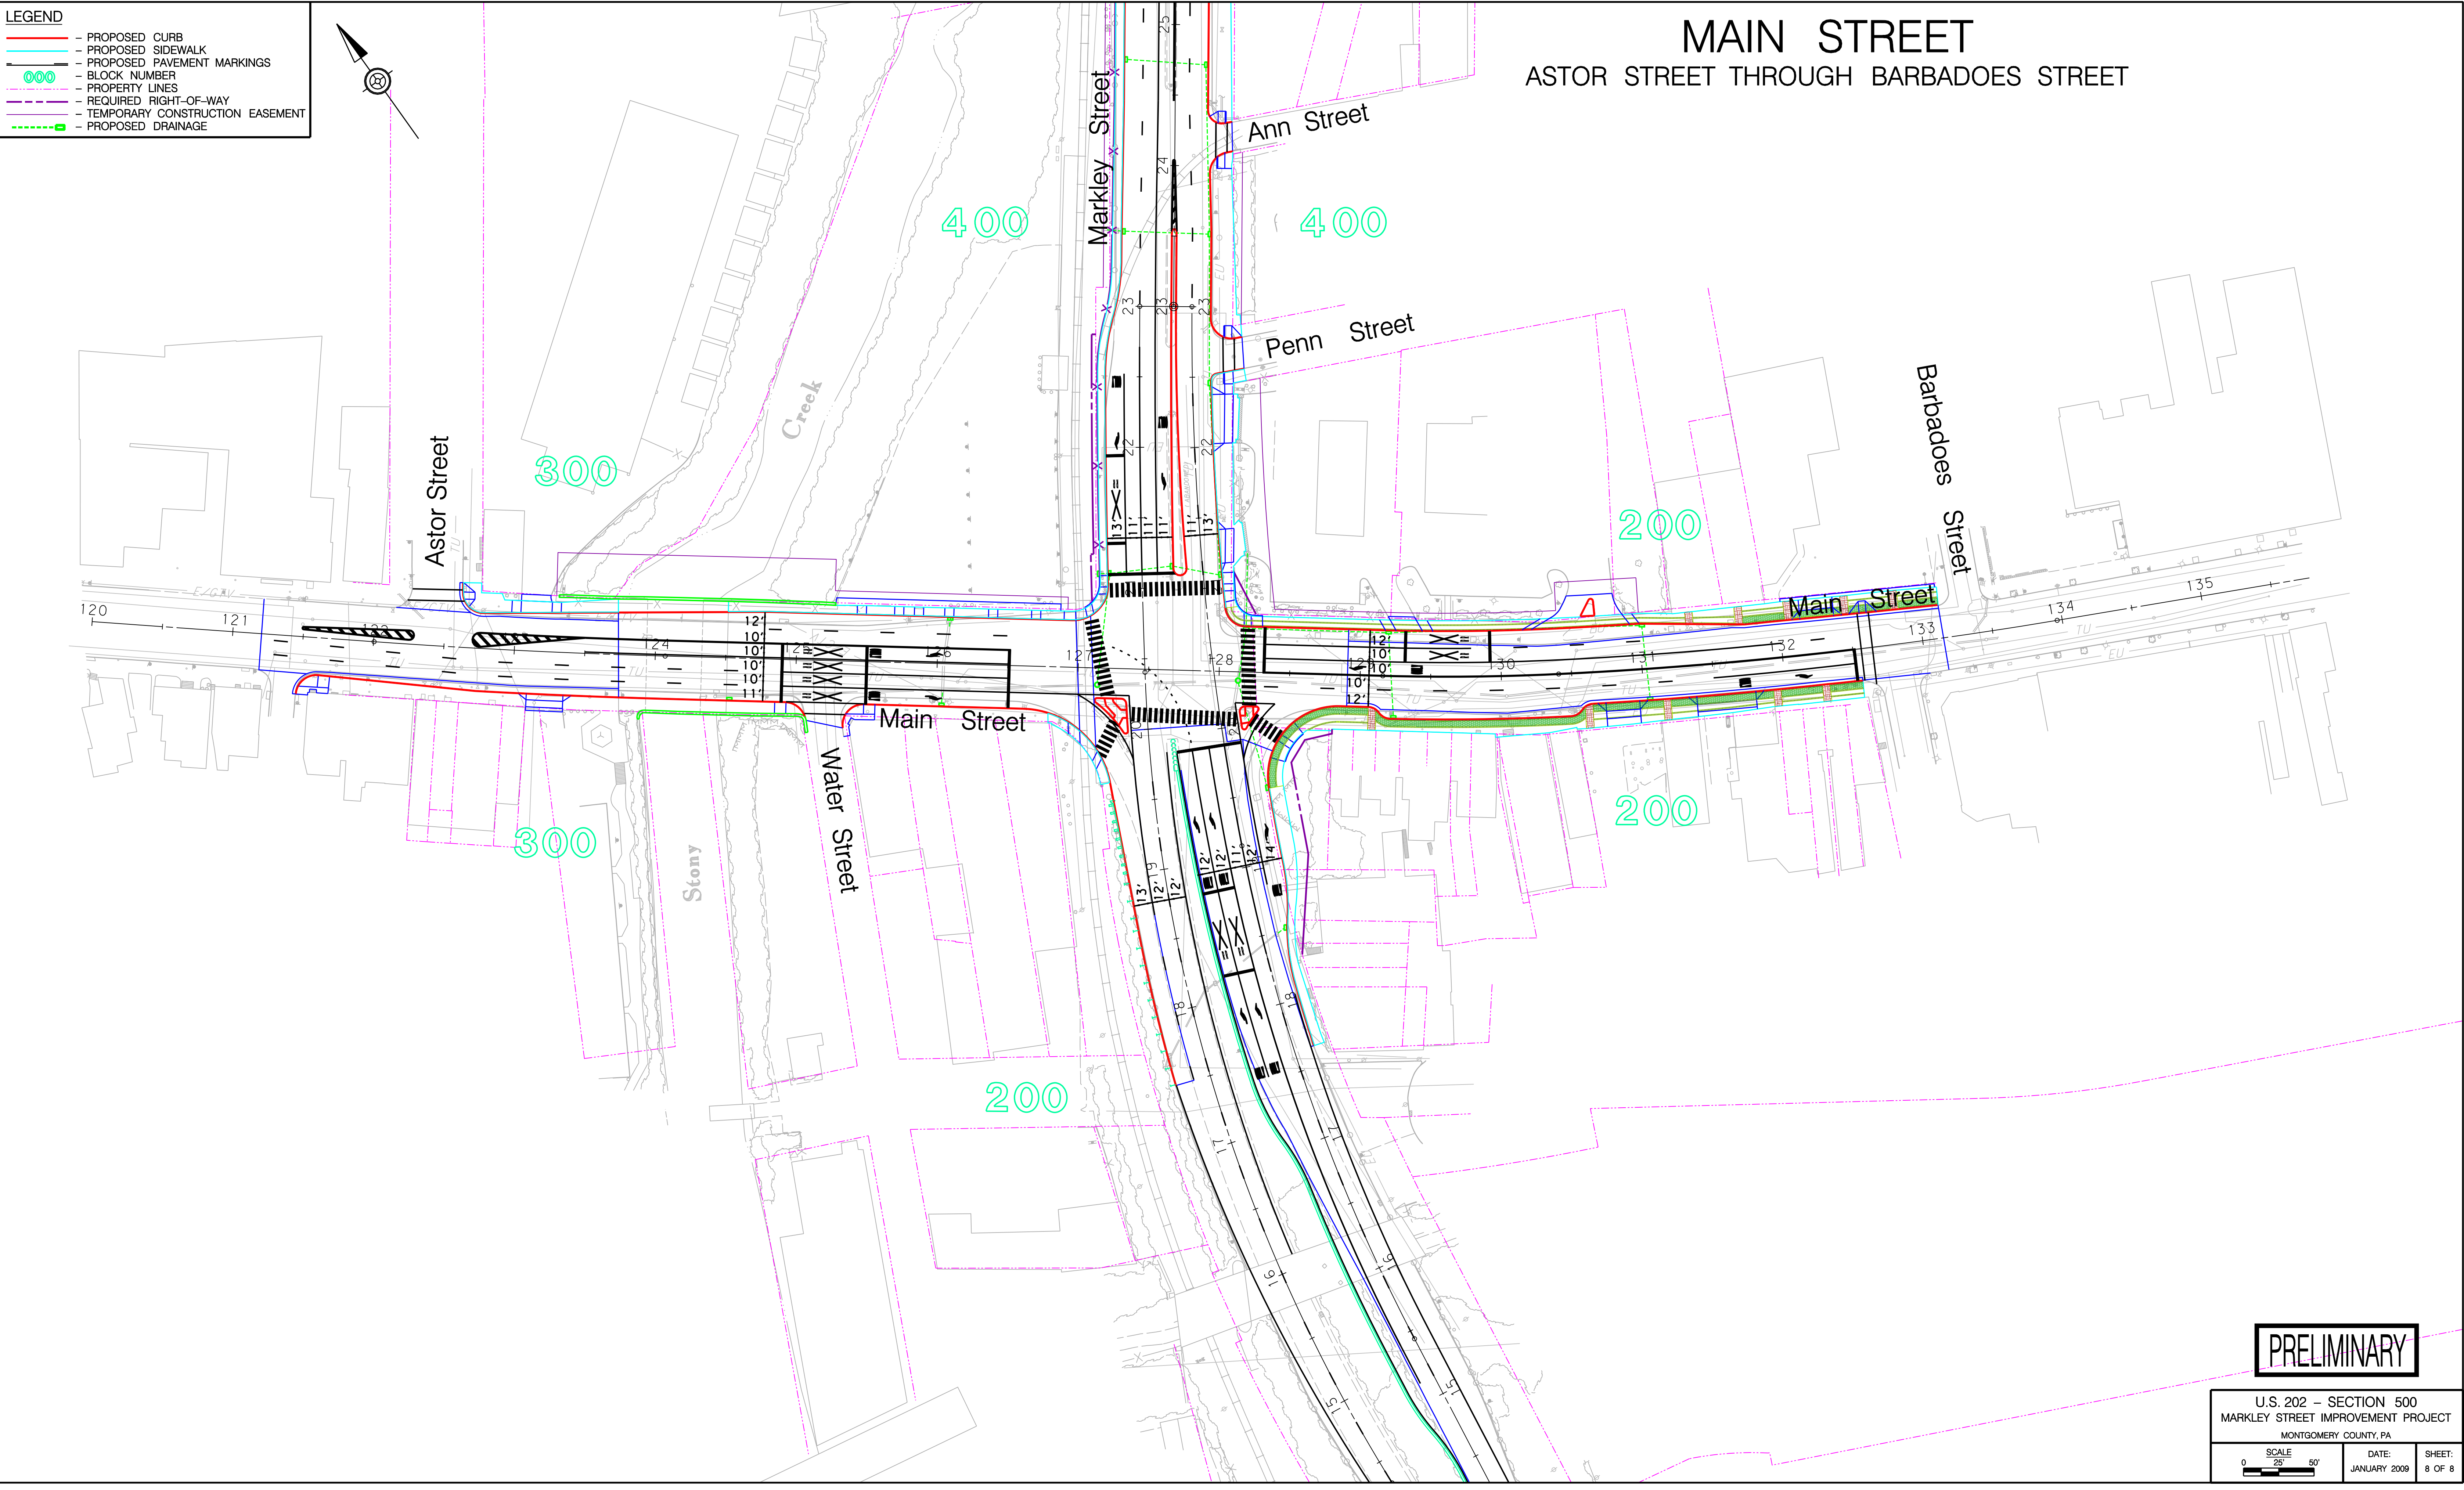

PRELIMINARY

U.S. 202 – SECTION 500
 MARKLEY STREET IMPROVEMENT PROJECT
 MONTGOMERY COUNTY, PA

SCALE 	DATE: JANUARY 2009 SHEET: 8 OF 8
-----------	-------------------------------------